


PLAN FOR SIDEWALK WITH SKEW ANGLE  
70° OR GREATER  
Scale:  $\frac{3}{4}" = 1'-0"$

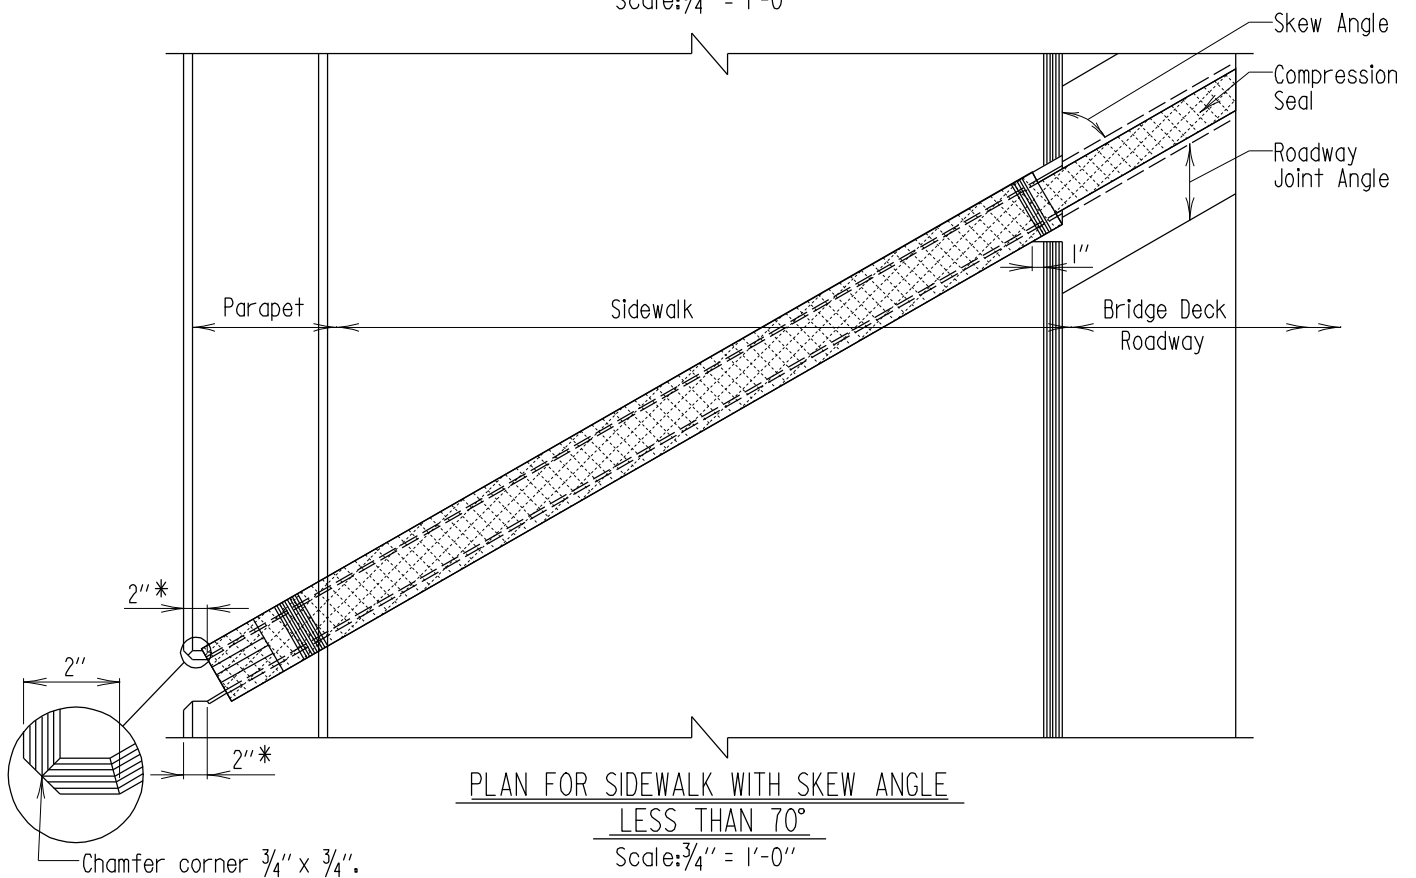

PLAN FOR SIDEWALK WITH SKEW ANGLE  
LESS THAN 70°  
Scale:  $\frac{3}{4}" = 1'-0"$

\* Dimension measured at top of parapet.

APPROVAL	
<i>L. S. Friedman</i> DIRECTOR OFFICE OF STRUCTURES	
DATE: 11/15/79	
REVISIONS	
SHA	FHWA
6-20-84	11-8-84
10-30-87	12-1-87
FHWA APPROVAL	
DATE: 4-4-80	

STATE OF MARYLAND  
DEPARTMENT OF TRANSPORTATION  
STATE HIGHWAY ADMINISTRATION  
OFFICE OF STRUCTURES

FULL HEIGHT COMPRESSION  
SEAL ROADWAY JOINT AT SIDEWALKS

STANDARD NO. BR-SS(7.07)-79-96

SHEET 1 OF 2

SUPER-ROADWAY JOINTS